



E  
D  
C  
B  
A

1 2 3 4 5 6 7 8

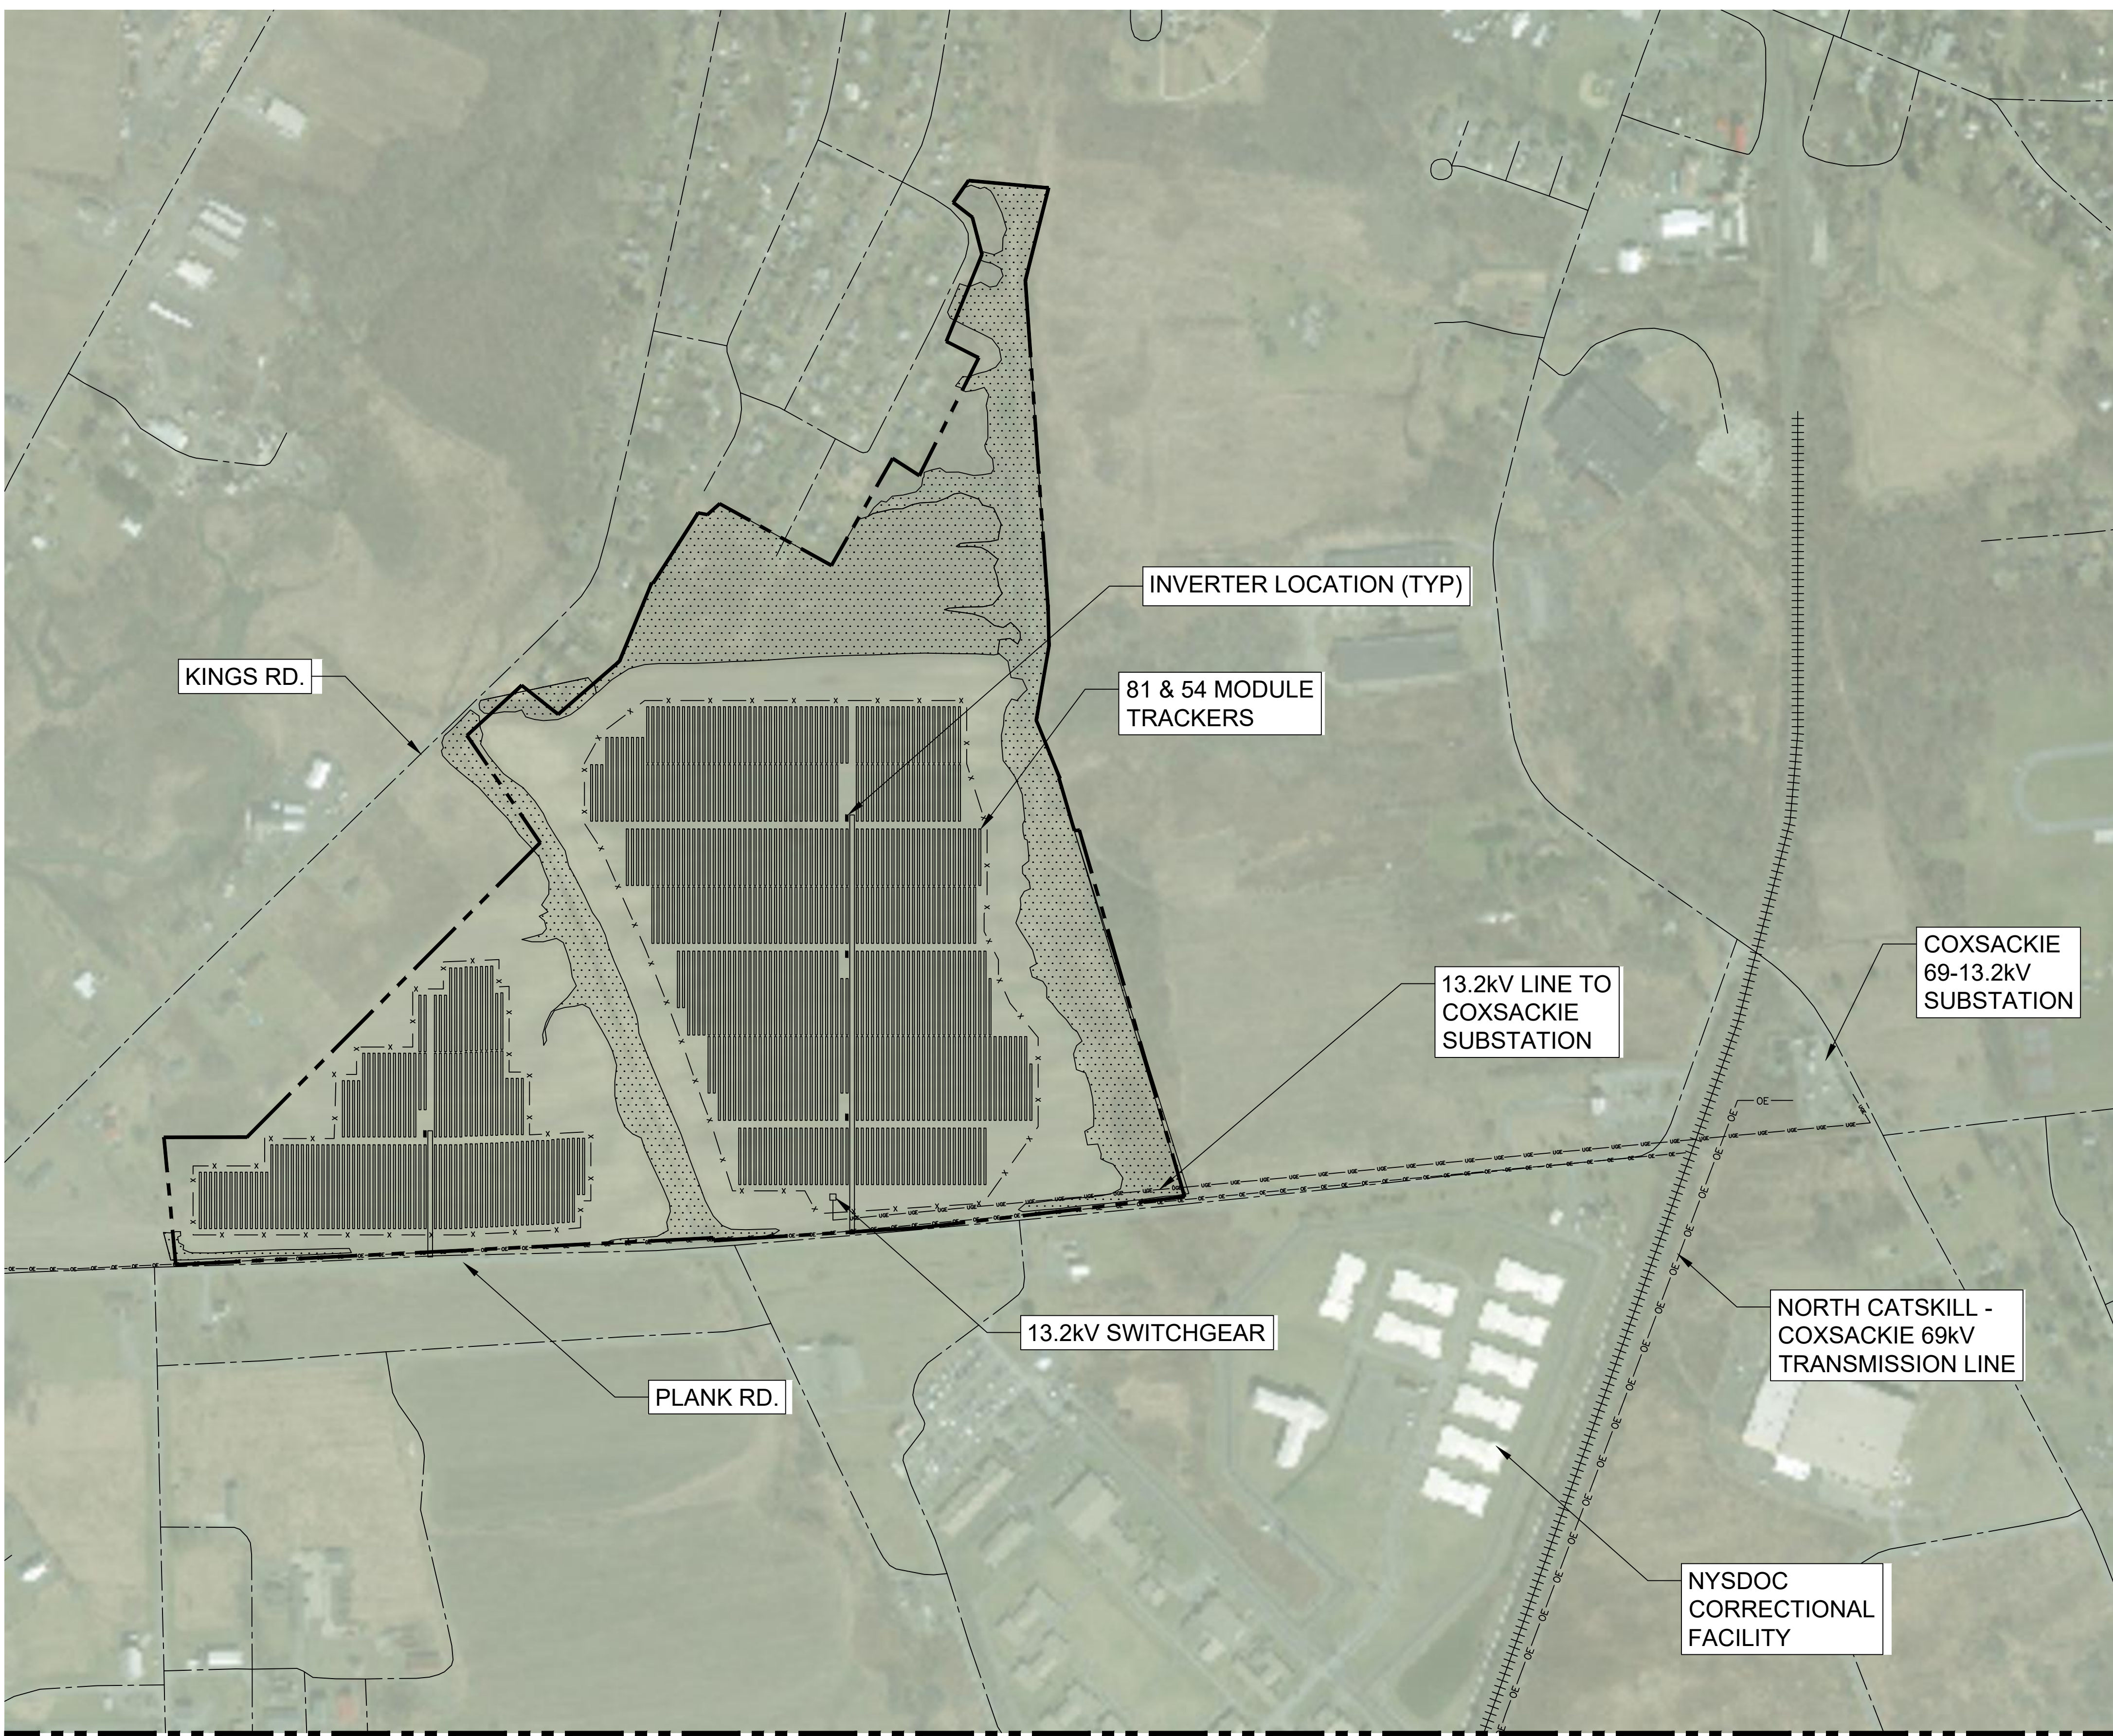

MATCH LINE - SEE DRAWING P-100 FOR CONTINUATION



PROJECT DATA:		LEGEND:
CAPACITY (AC):	50 MW	PROPERTY BOUNDARY
PV MODULES:	JINKO SOLAR OR SIMILAR	PV PLANT FENCE
MFR:	JMK345M-72-V OR SIMILAR	PUBLIC ROADS
MODEL:	300-345wp OR SIMILAR	OVERHEAD ELECTRIC LINE
NAMEPLATE:		UNDERGROUND ELECTRIC LINE
INVERTERS:	TMEIC CORP. OR SIMILAR	RAILROAD
MFR:	PVH-L2700GR OR SIMILAR	EXISTING GAS LINE
MODEL:	2.5MW/2.7MVA OR SIMILAR	STREAMS / DITCHES
NAMEPLATE:	20	SETBACKS
QUANTITY:		WETLANDS
ARRAY:		POTENTIAL BAT HABITAT
MFR:	TBD	
TYPE:	SINGLE AXIS	
TILT:	0°	
ORIENTATION:	E-W +1-60°	

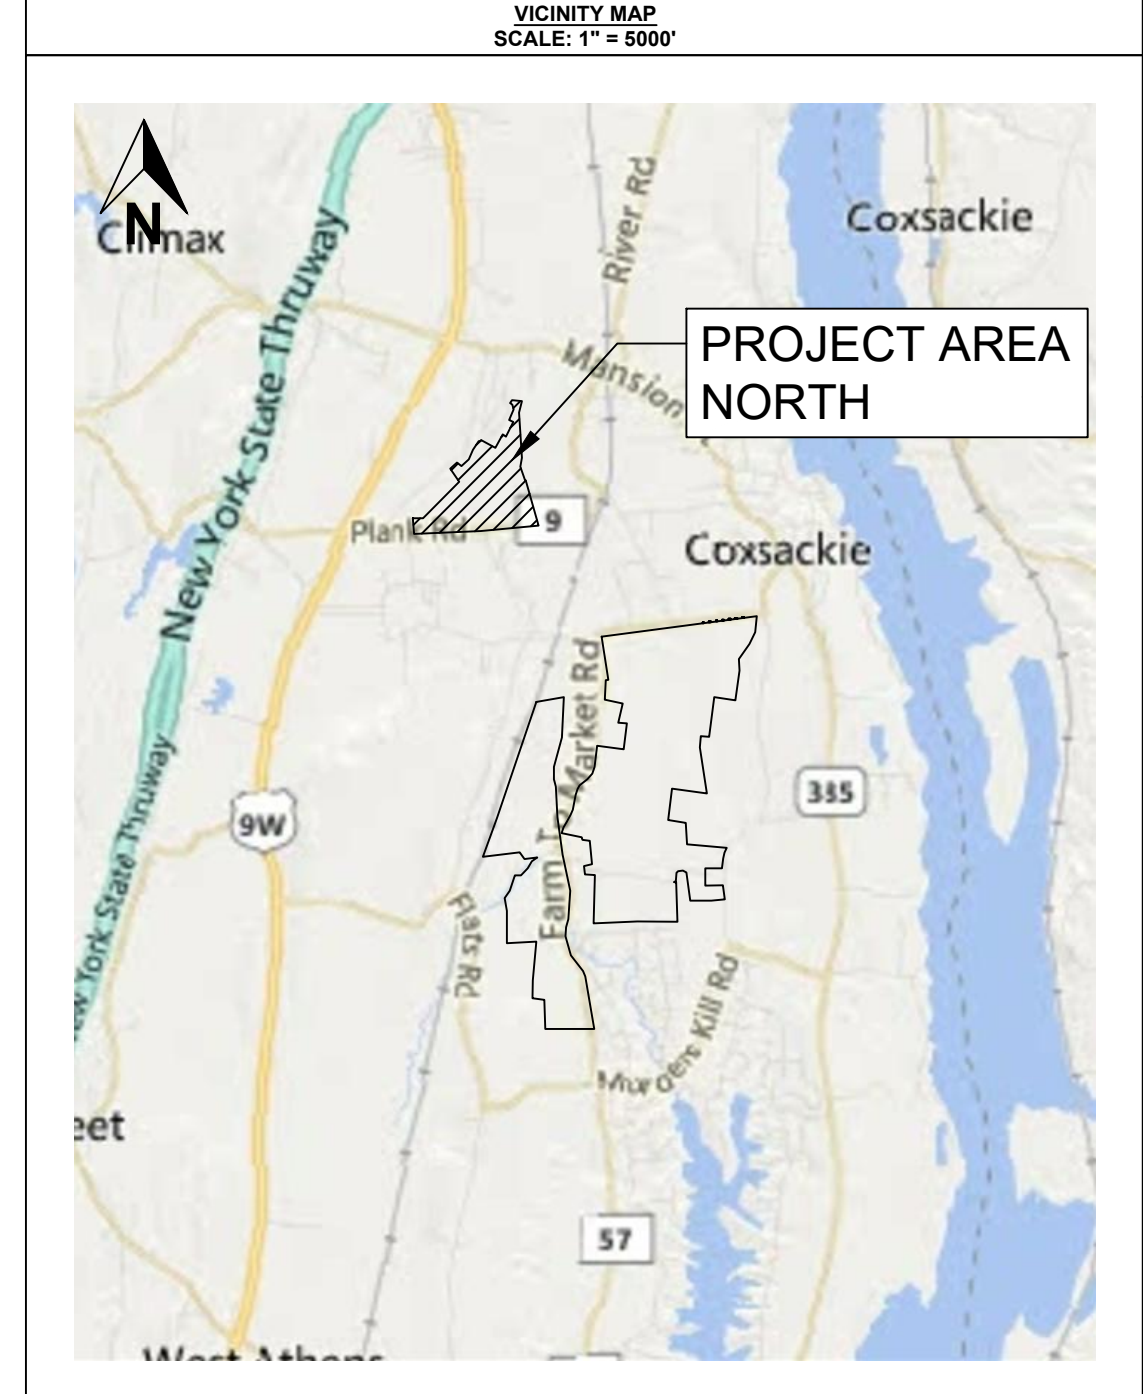

REV	DATE	DESCRIPTION	CHKD	DWN
A	15FEB18	PRELIMINARY FOR PRESENTATION	JAB	JPD

<b>PRELIMINARY SITE PLAN NORTH</b>	
<b>HECATE ENERGY GREENE COUNTY SOLAR PROJECT PLANK RD &amp; FARM TO MARKET RD, COXSACKIE, NY</b>	

SCALE:	1" = 300'
SHEET	P101

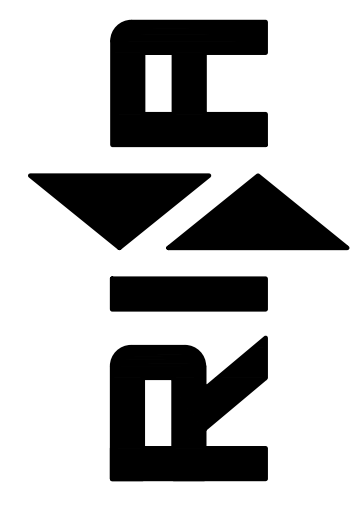